



REPREZENTACYJNA KLATKA SCHODOWA G-H-I-J


reprezentacyjna klatka schodowa-
kolor - ciemny / Sto Color System 32337
nakrapianie Sto Color System 34421
szukateria malowana na białe

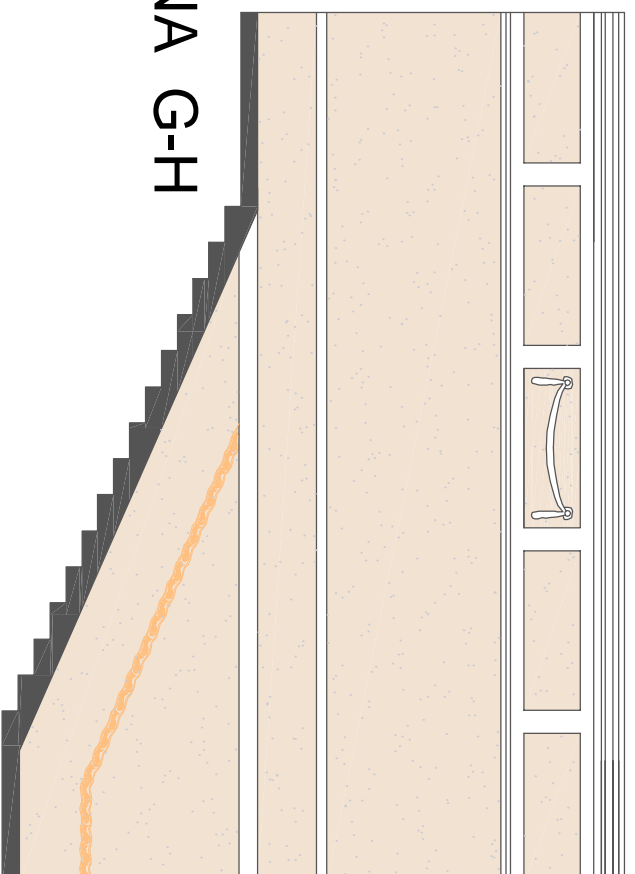

CIANA G-H

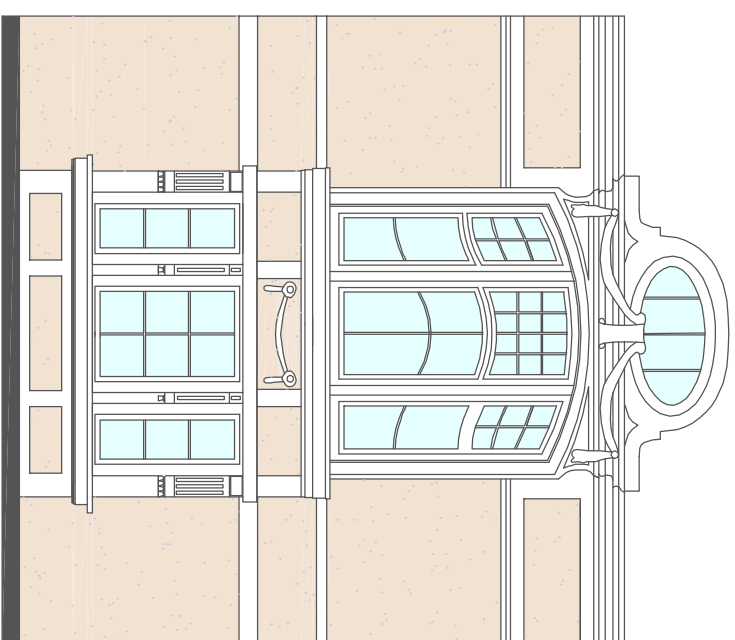


CIANA H-I

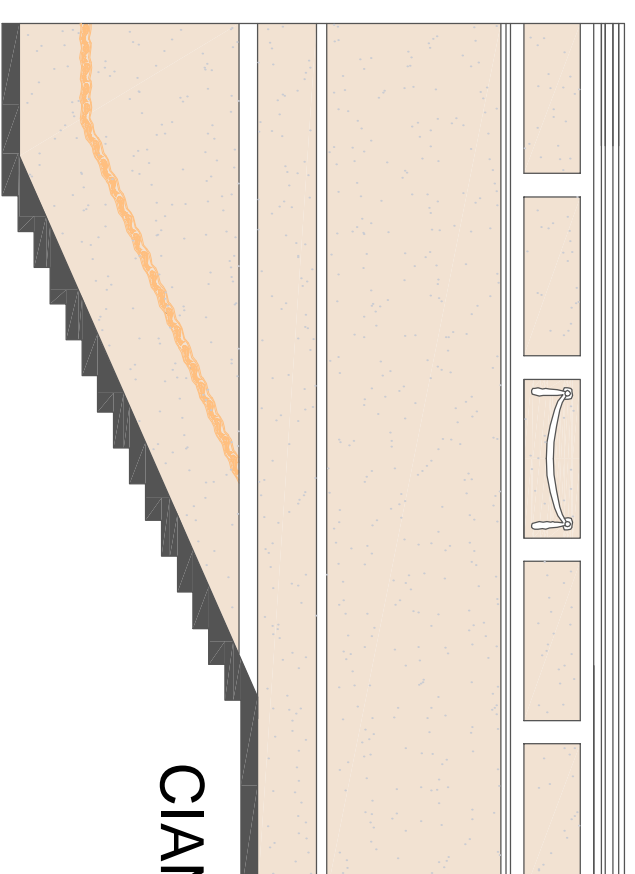

CIANA I-J

wykładzina TARKETT Granit NCS S 8502-B (kolor czarny)

0139

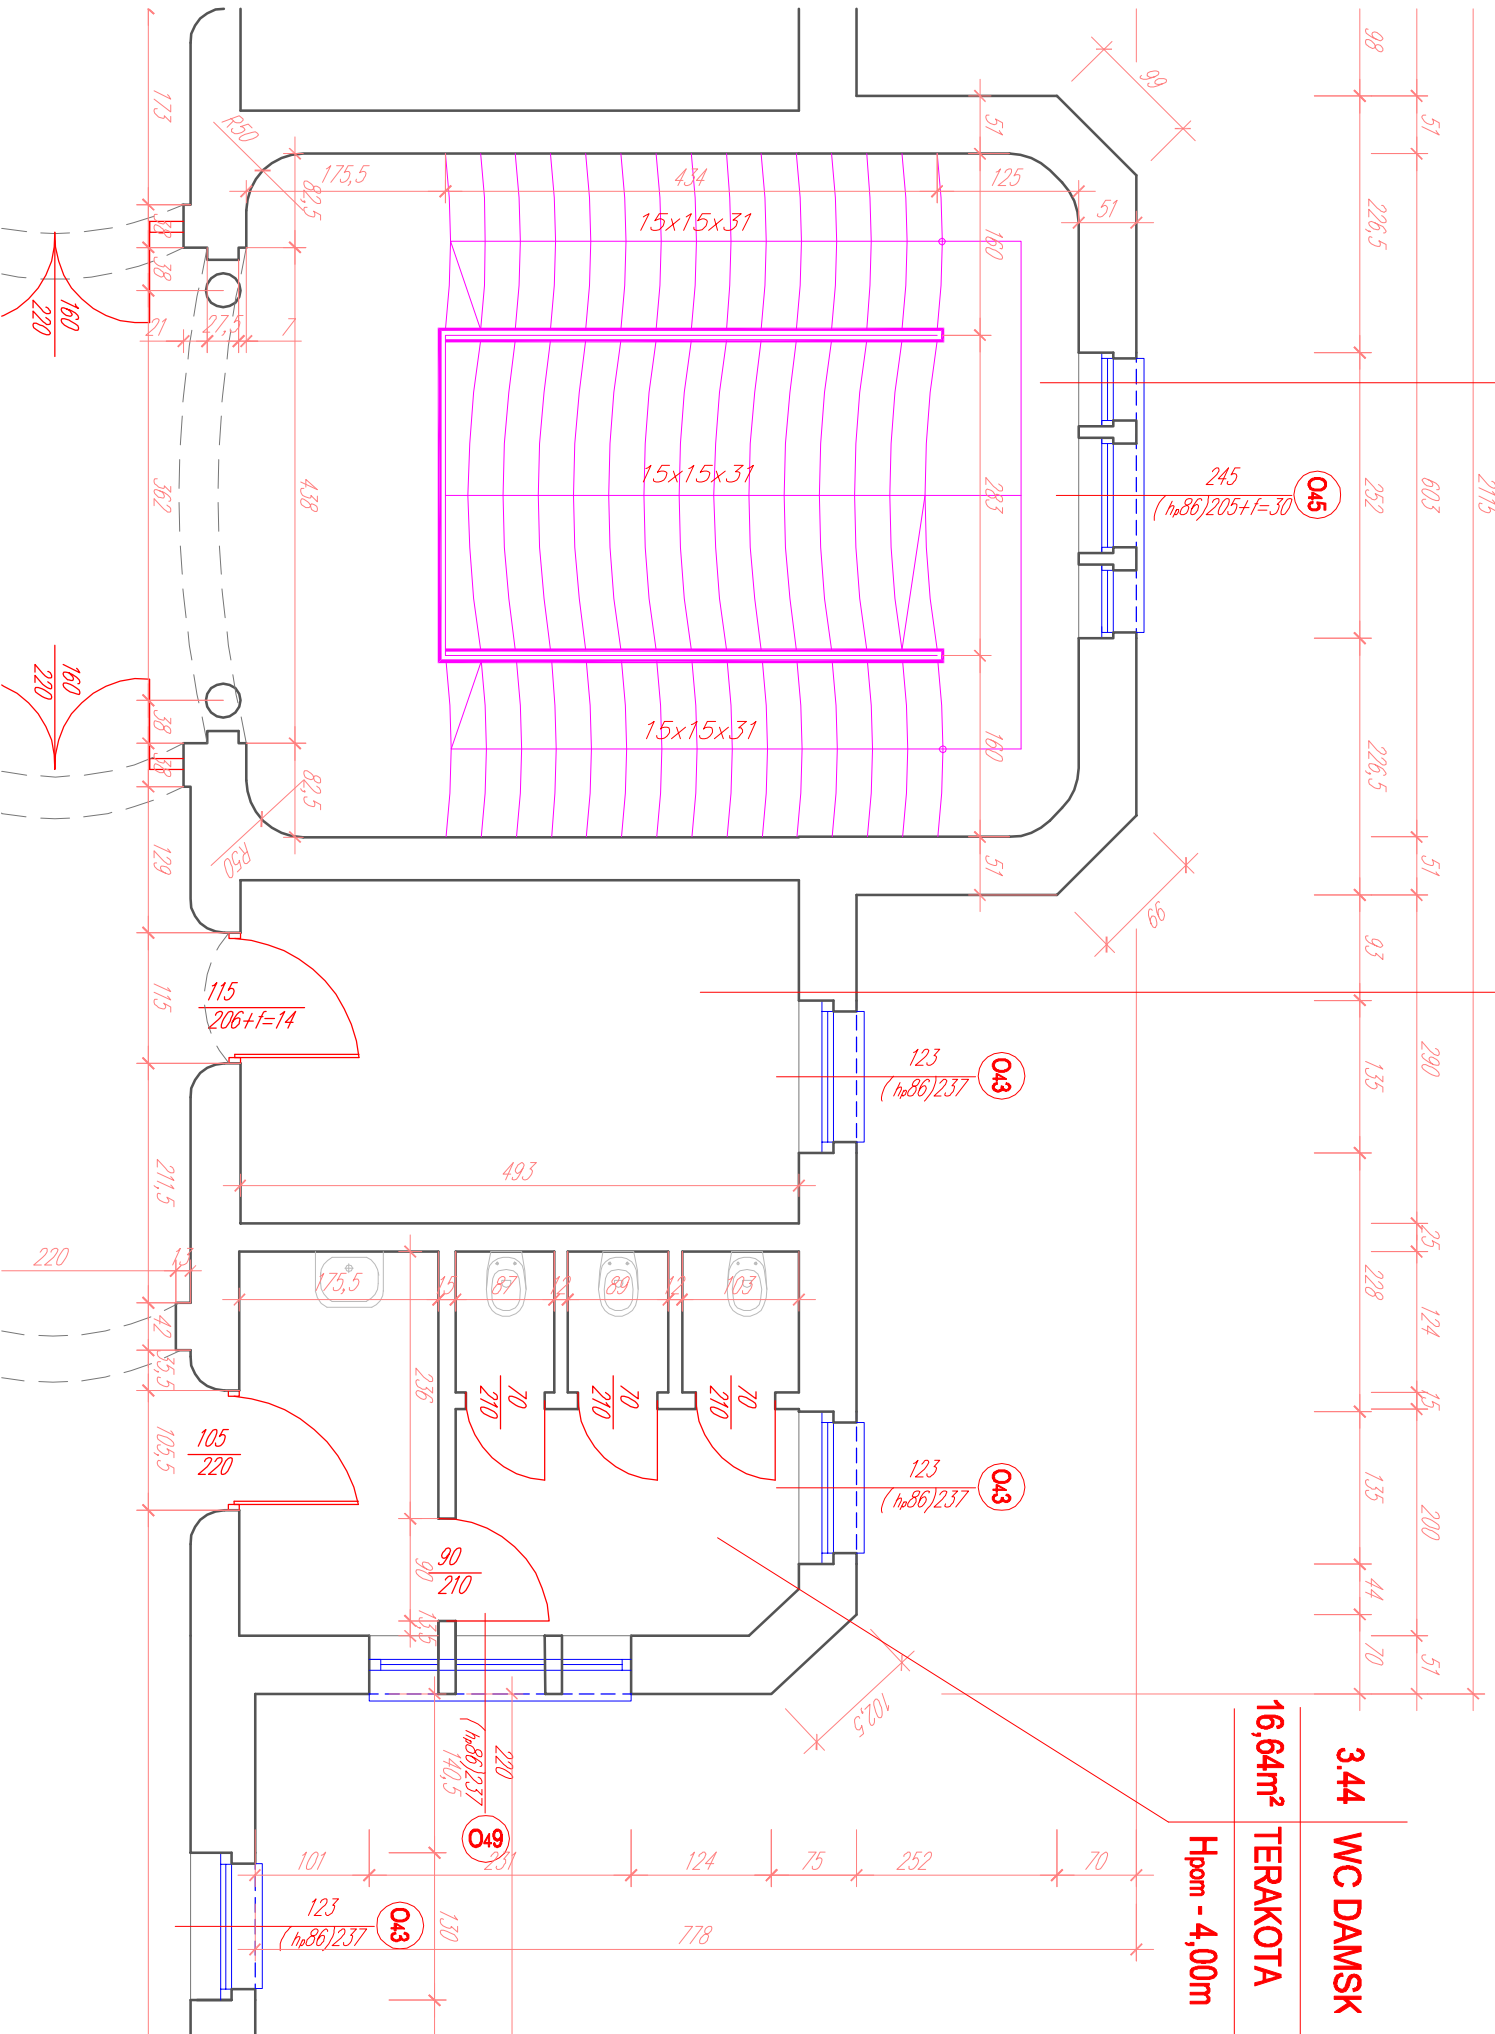


98	51	226,5	603	2115	290	124	155	200	51
51	226,5	252	603	2115	290	124	155	200	51
98	51	226,5	603	2115	290	124	155	200	51
98	51	226,5	603	2115	290	124	155	200	51

3.44 WC DAMSK

16,64m² TERAKOTA

Hpom - 4,00m

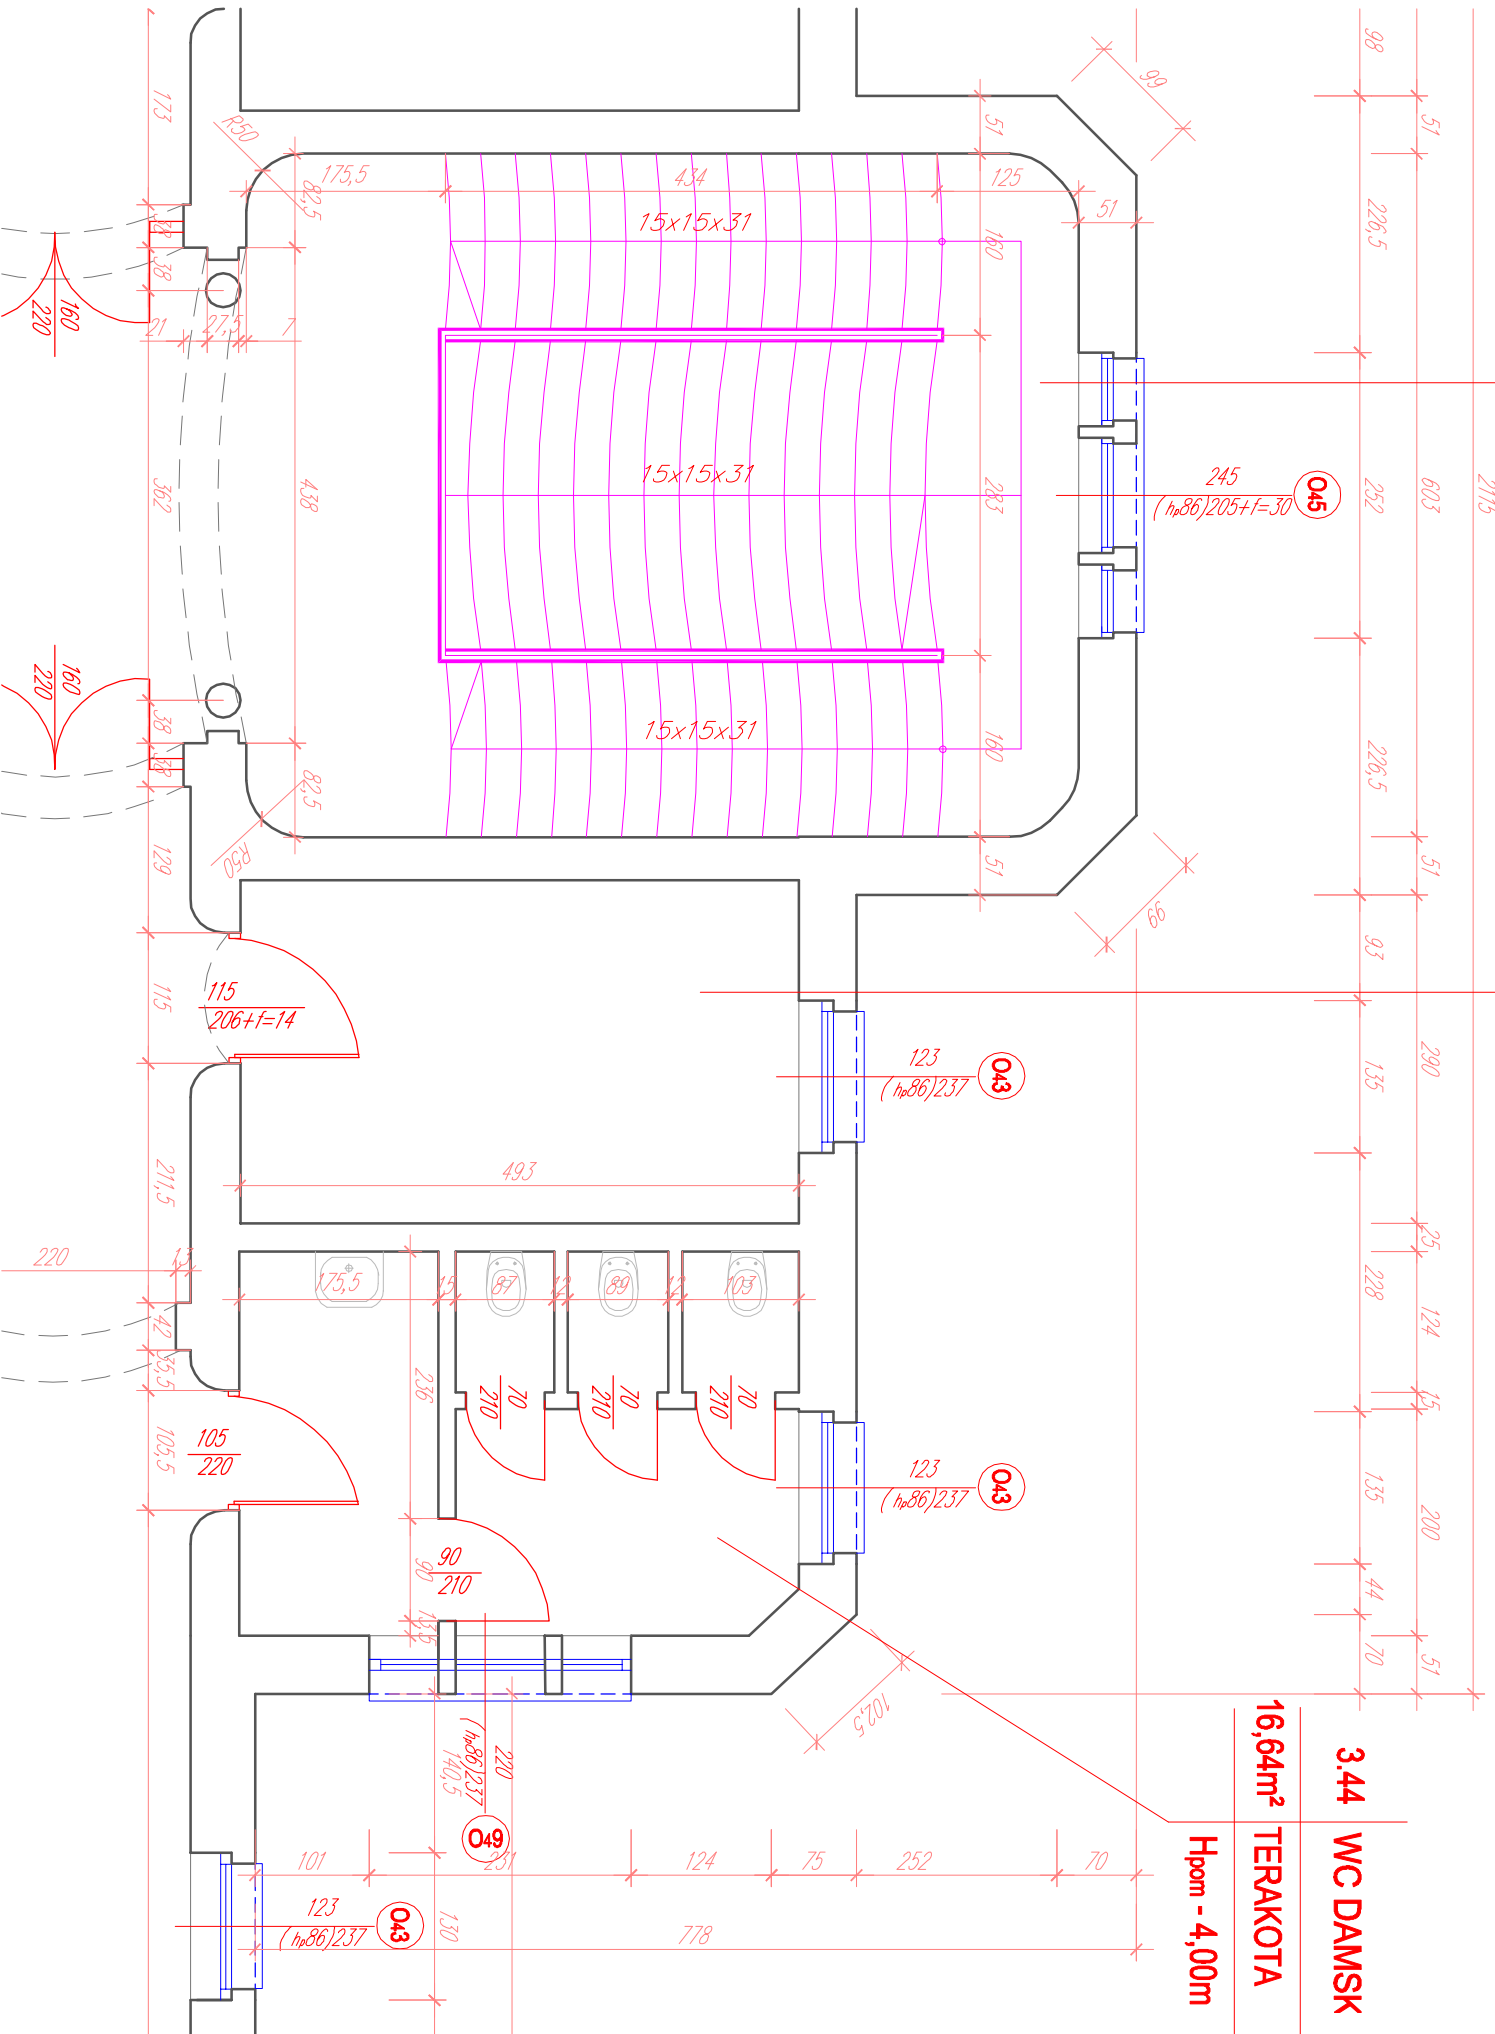

98	51	226,5	603	2115	290	124	155	200	51
51	226,5	252	603	2115	290	124	155	200	51
98	51	226,5	603	2115	290	124	155	200	51
98	51	226,5	603	2115	290	124	155	200	51

3.44 WC DAMSK

16,64m² TERAKOTA

Hpom - 4,00m

